



AEON Airconditioning Solutions.

Complete Airconditioning Solutions.


Office No. 108 & 109, Devashree Garden
Commercial Complex, R.W. Sawant Marg, Above
Sheetal Dairy, Rutu Park, Thane - 4000601,
Maharashtra.

E- asim.shaikh@aeonacsolutions.com

Phone - 9322334106 / 9322334108

156
ft


36 ft

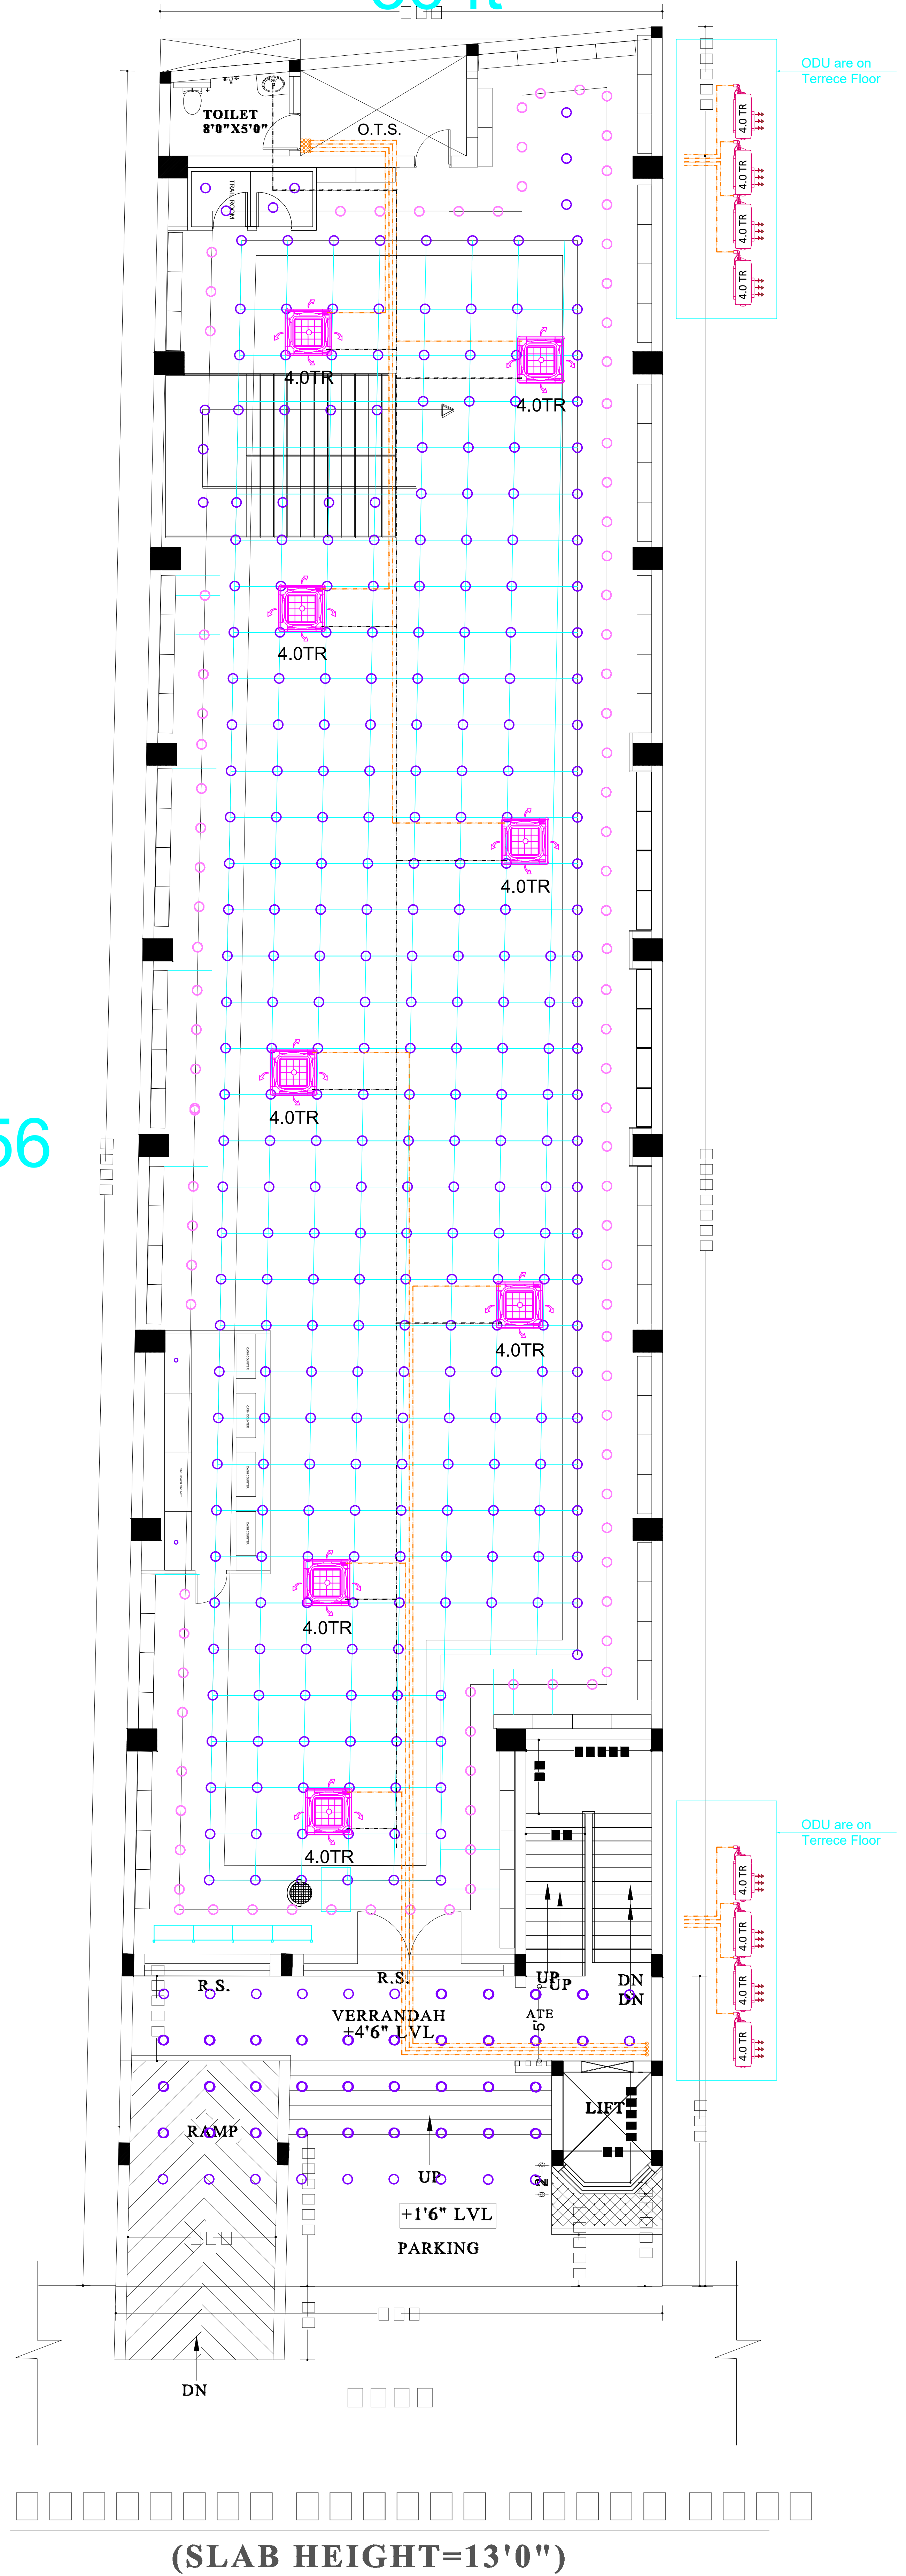

PROJECT:-

**PROPOSED COMMERCIAL BUILDING FOR
MR. LAXMAN MEHER AT BARGARH (ORRISA)**

PROJECT NO.

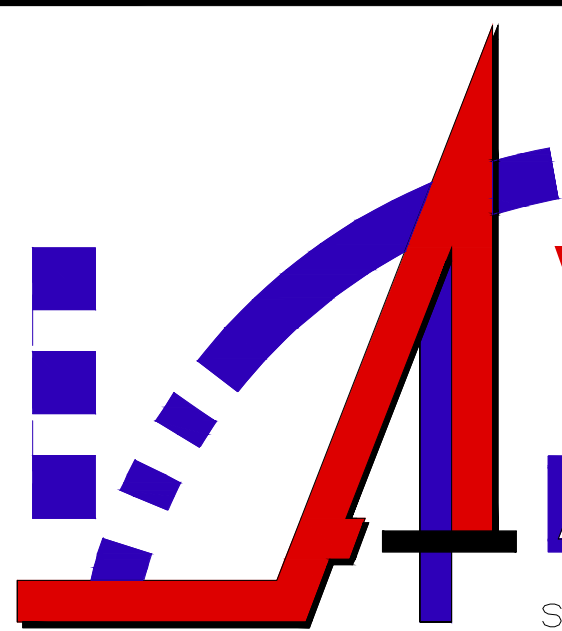

VASTU ANGLE

ARCHITECTS & ASSOCIATES

A-315, 3rd Floor, Gore Parisar
Civil Lines, Raipur (C.G.) INDIA

+917714091738, www.vastuangle.com

s.majumdar@vastuangle.com Mob: +91-9425501614 , m.haldhar@vastuangle.com Mob:+91-8889379491

URBAN PLANNING ARCHITECTURE INTERIOR DESIGN

VASTU CONSULTANT LANDSCAPE DESIGN VALUATION

DRAWN BY: ER. AMAN

CHECKED BY:- AR.M.HALDHAR

APP. BY:..... AR.S. MAJUMDAR

SCALE : NOT TO SCALE

DATE : 31/01/2023

REVISION NO..... R-0

DRAWING NO..... ST-01

